


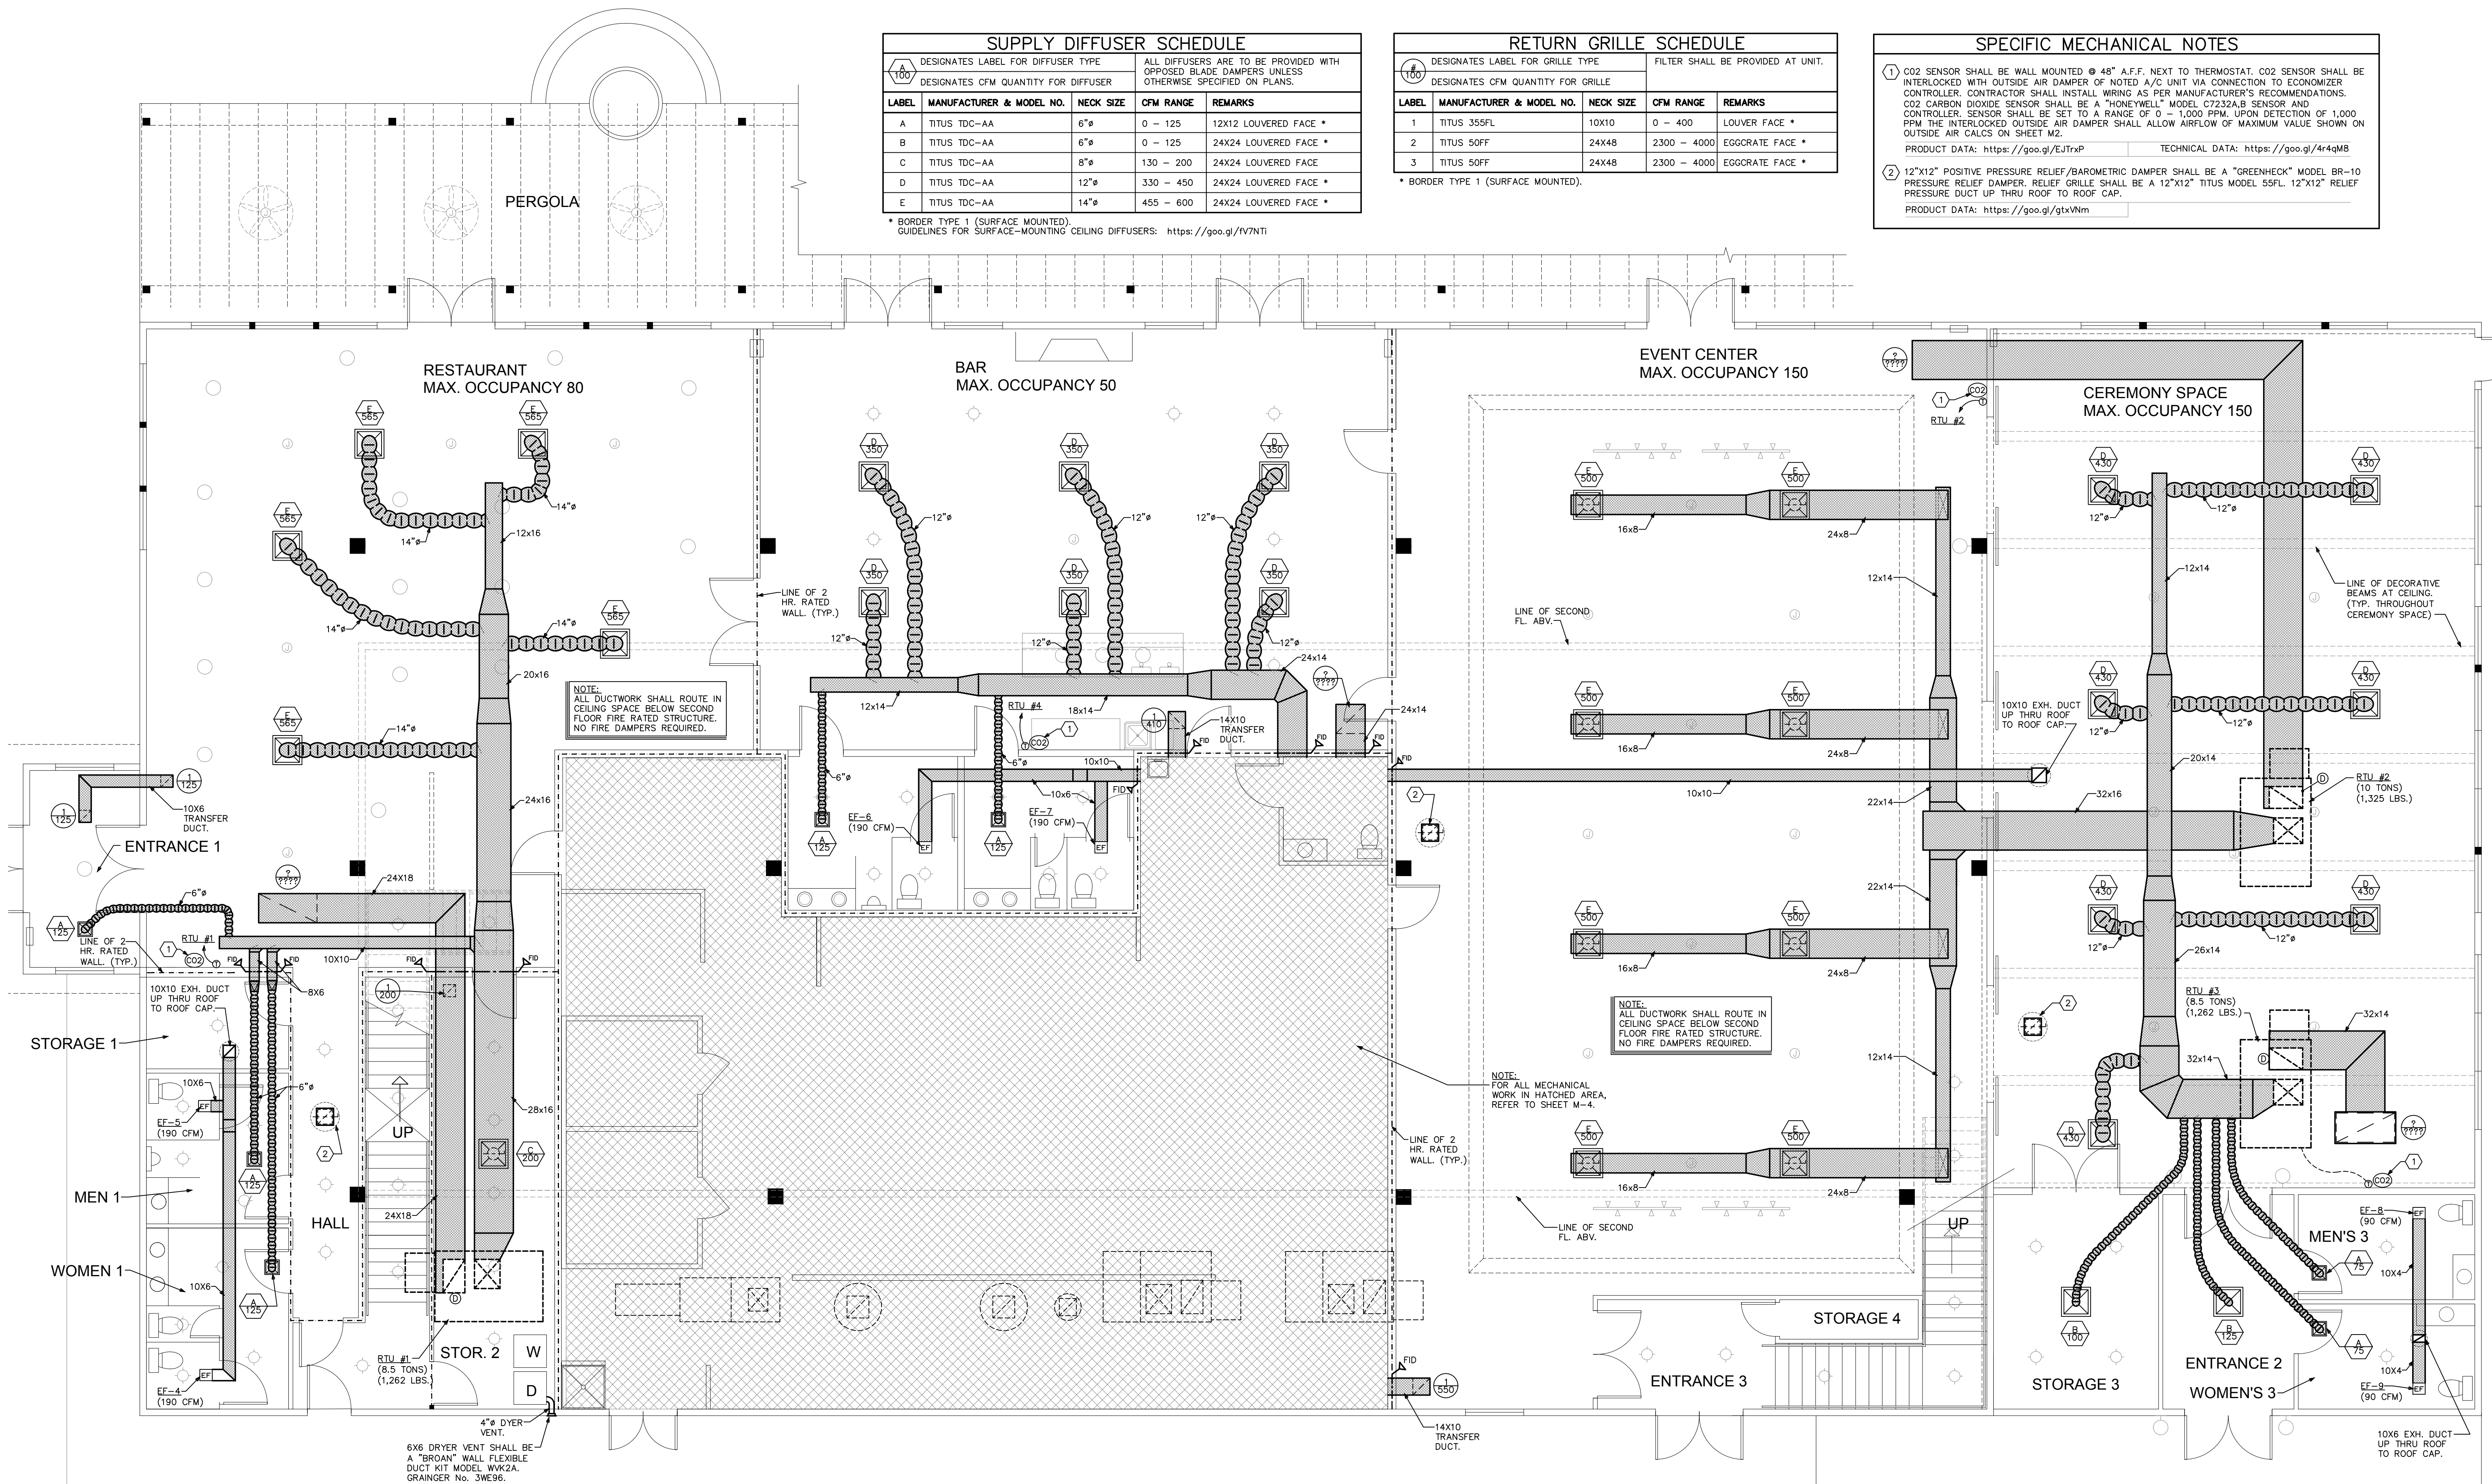


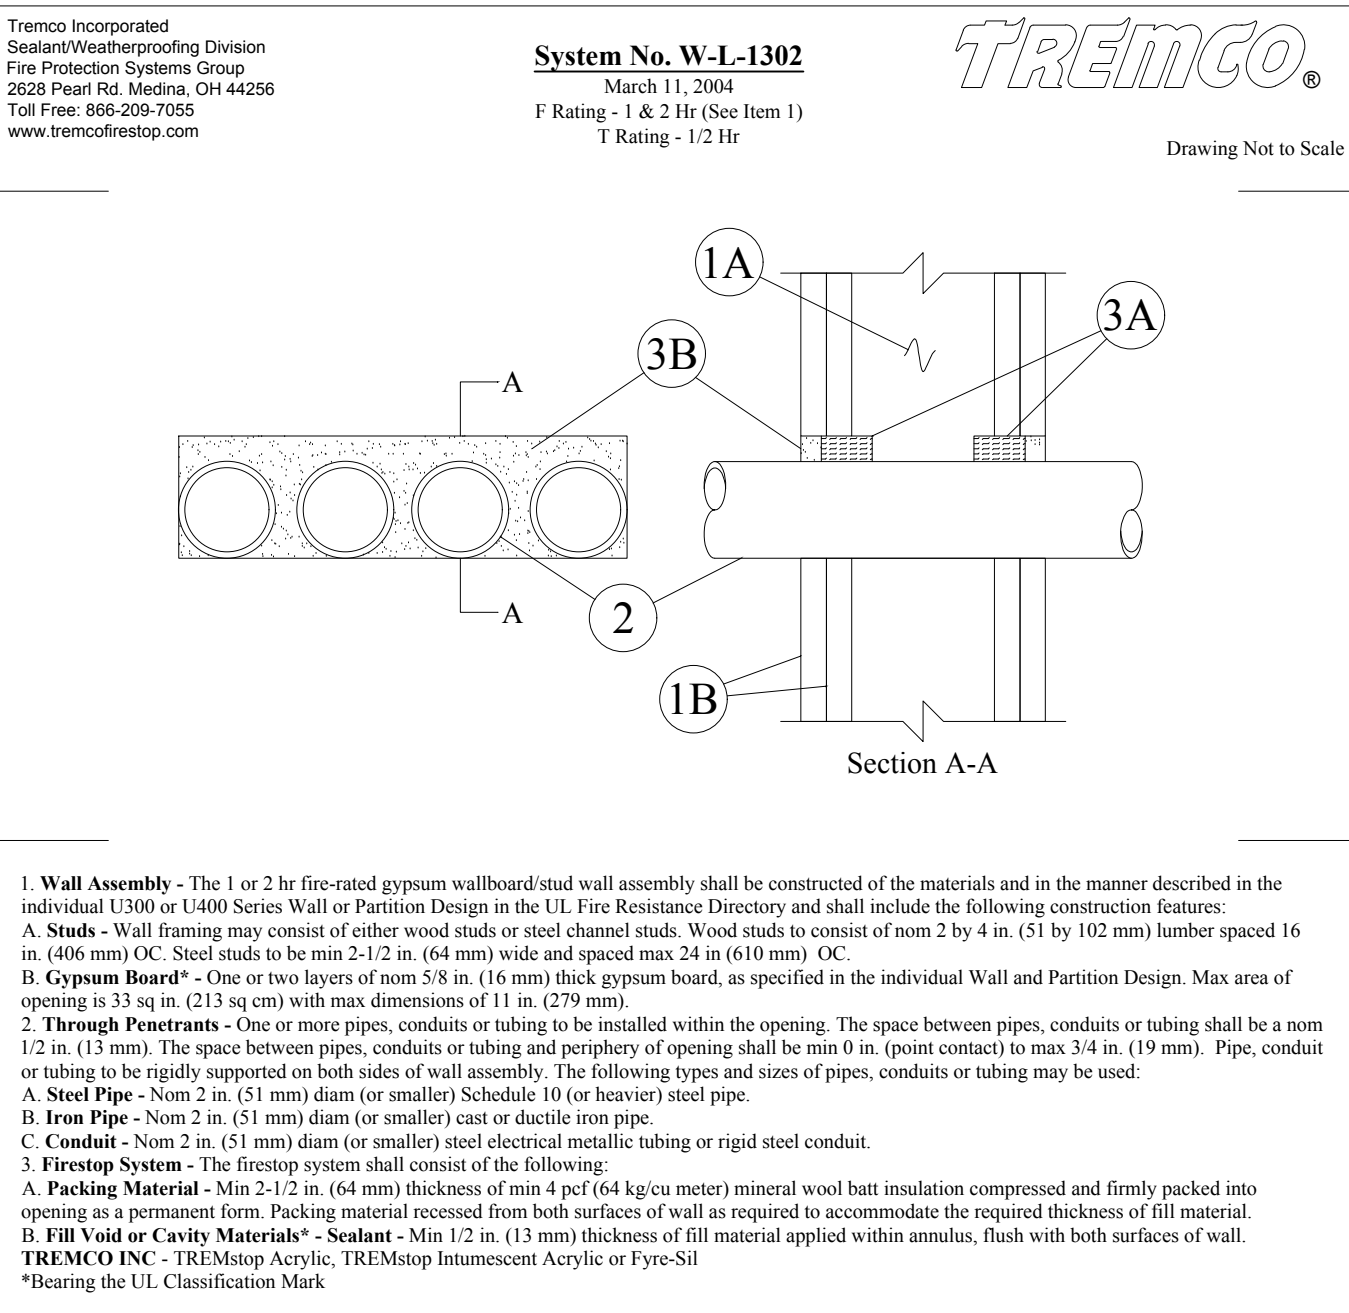


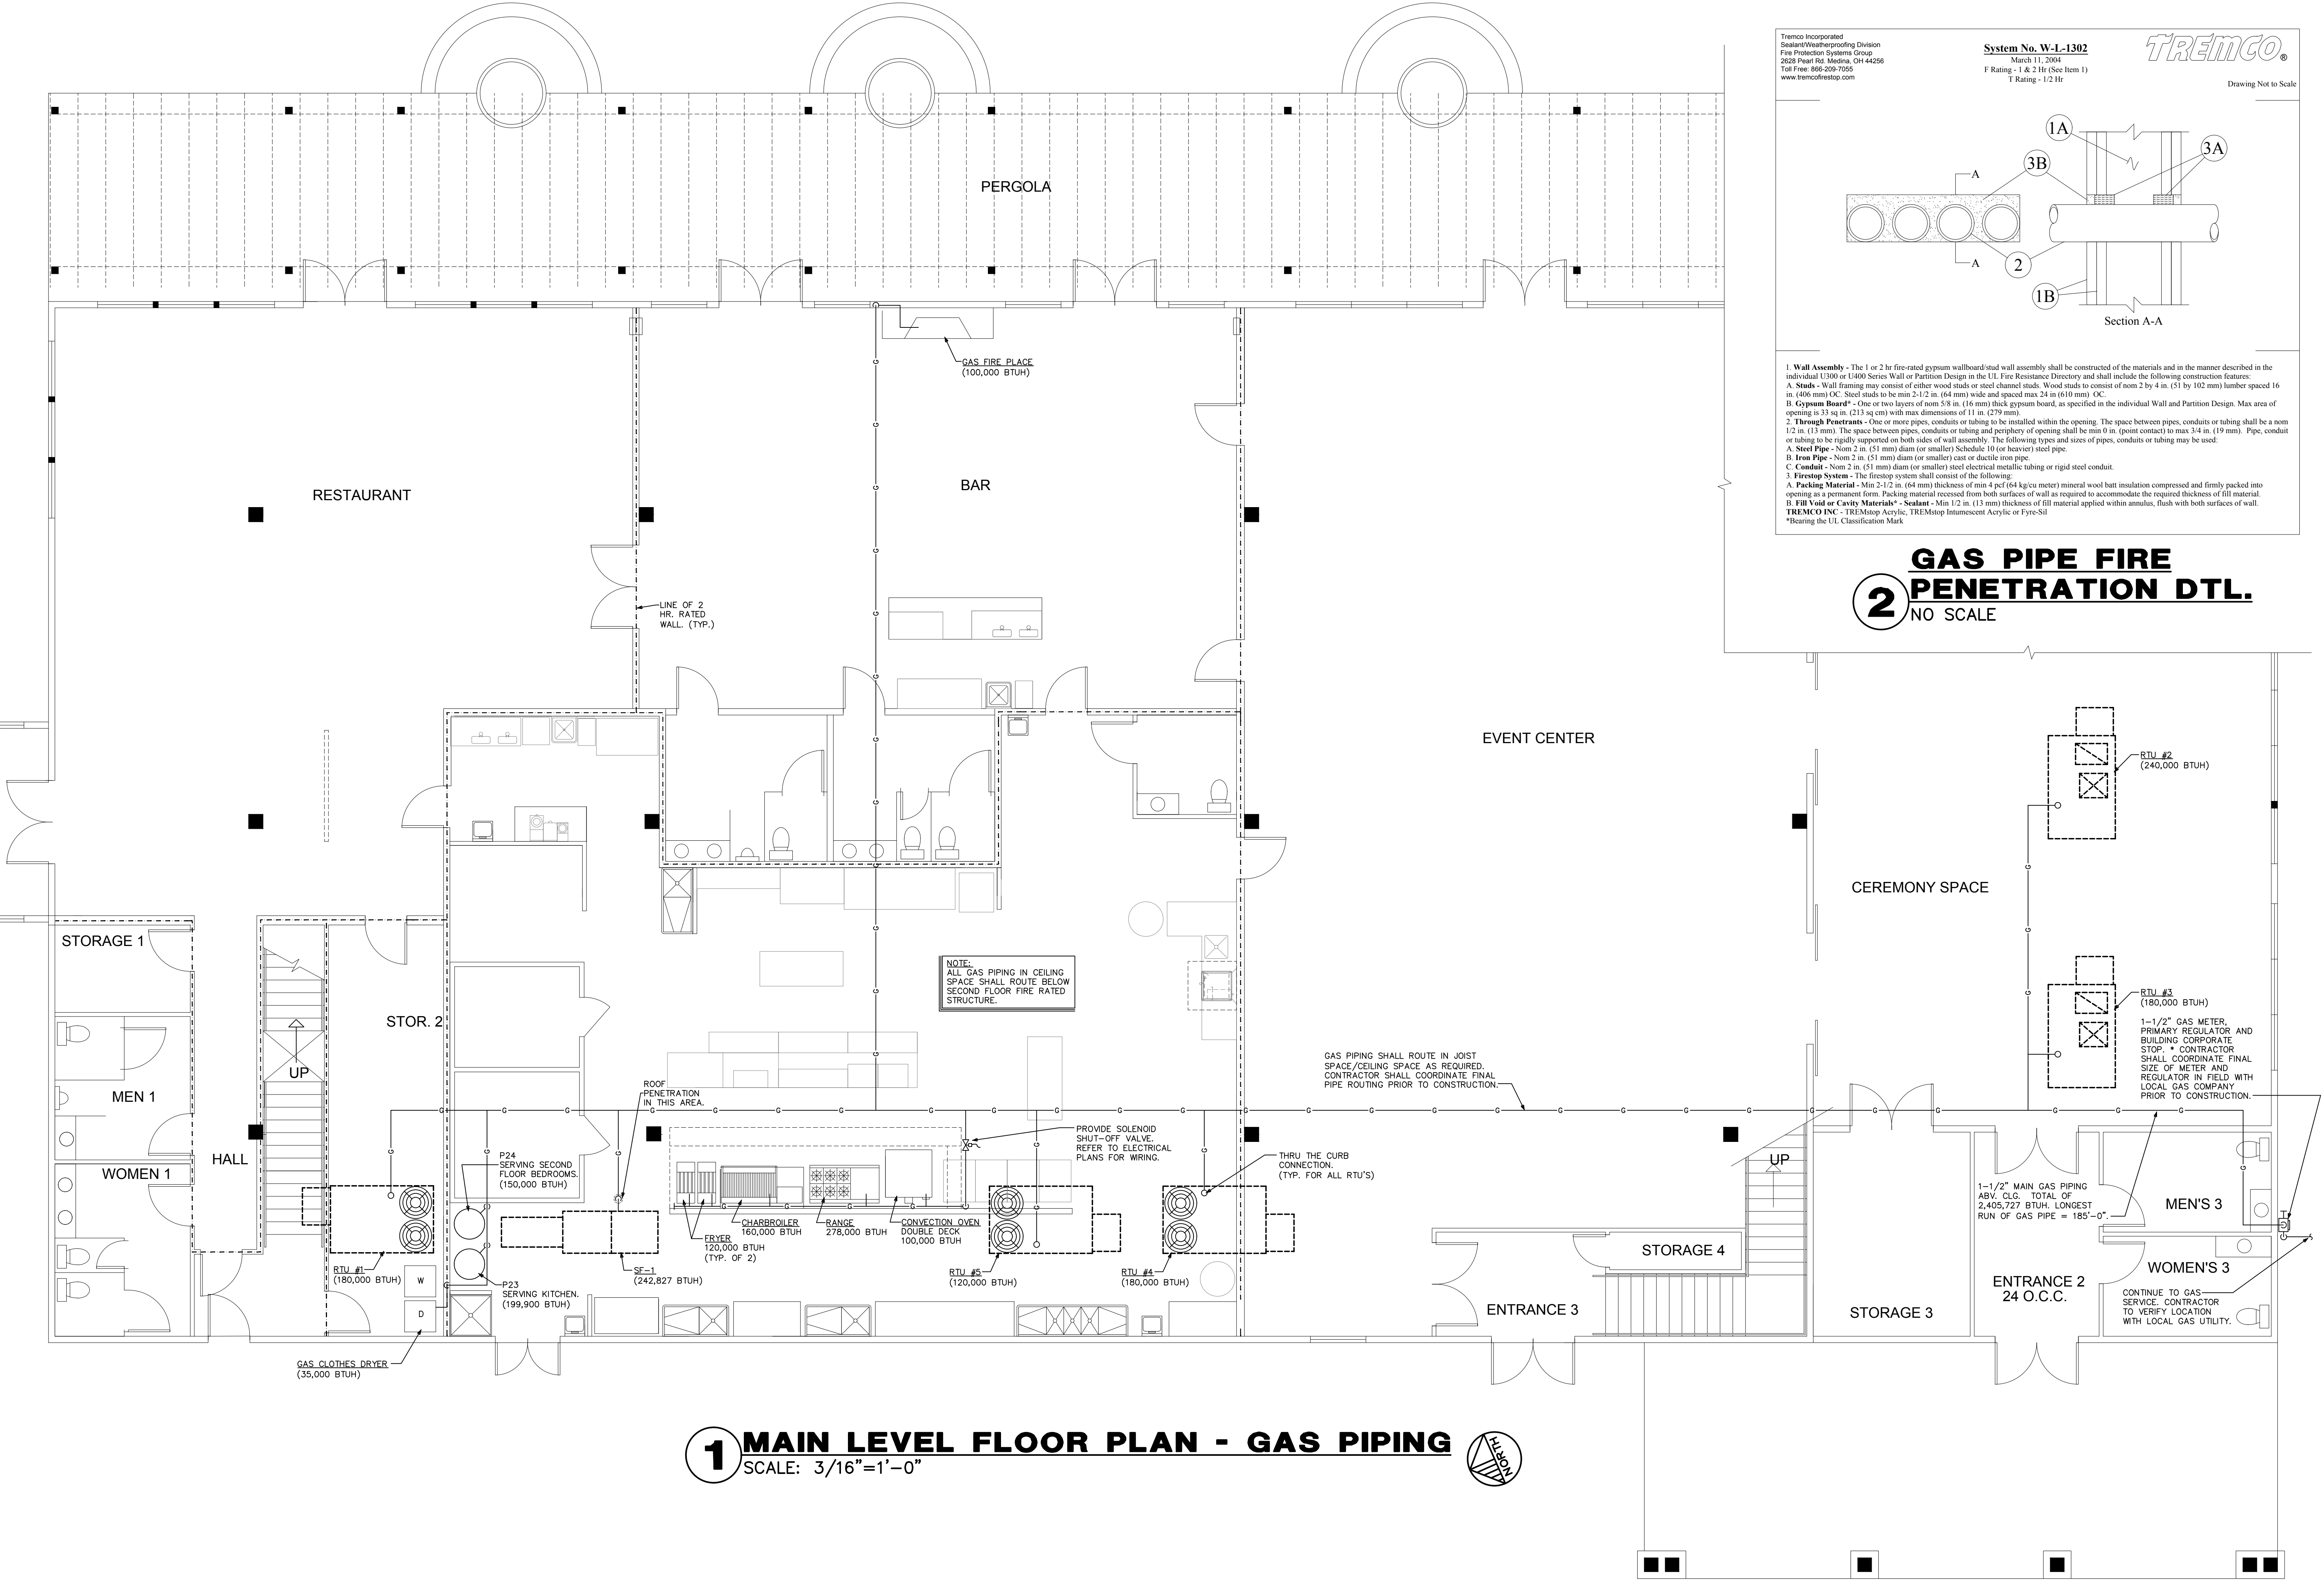


SPECIFIC MECHANICAL NOTES

① 4"Ø EXHAUST DUCT SHALL TRANSITION TO 6X6 DUCT UP THRU ROOF TO ROOF CAP.

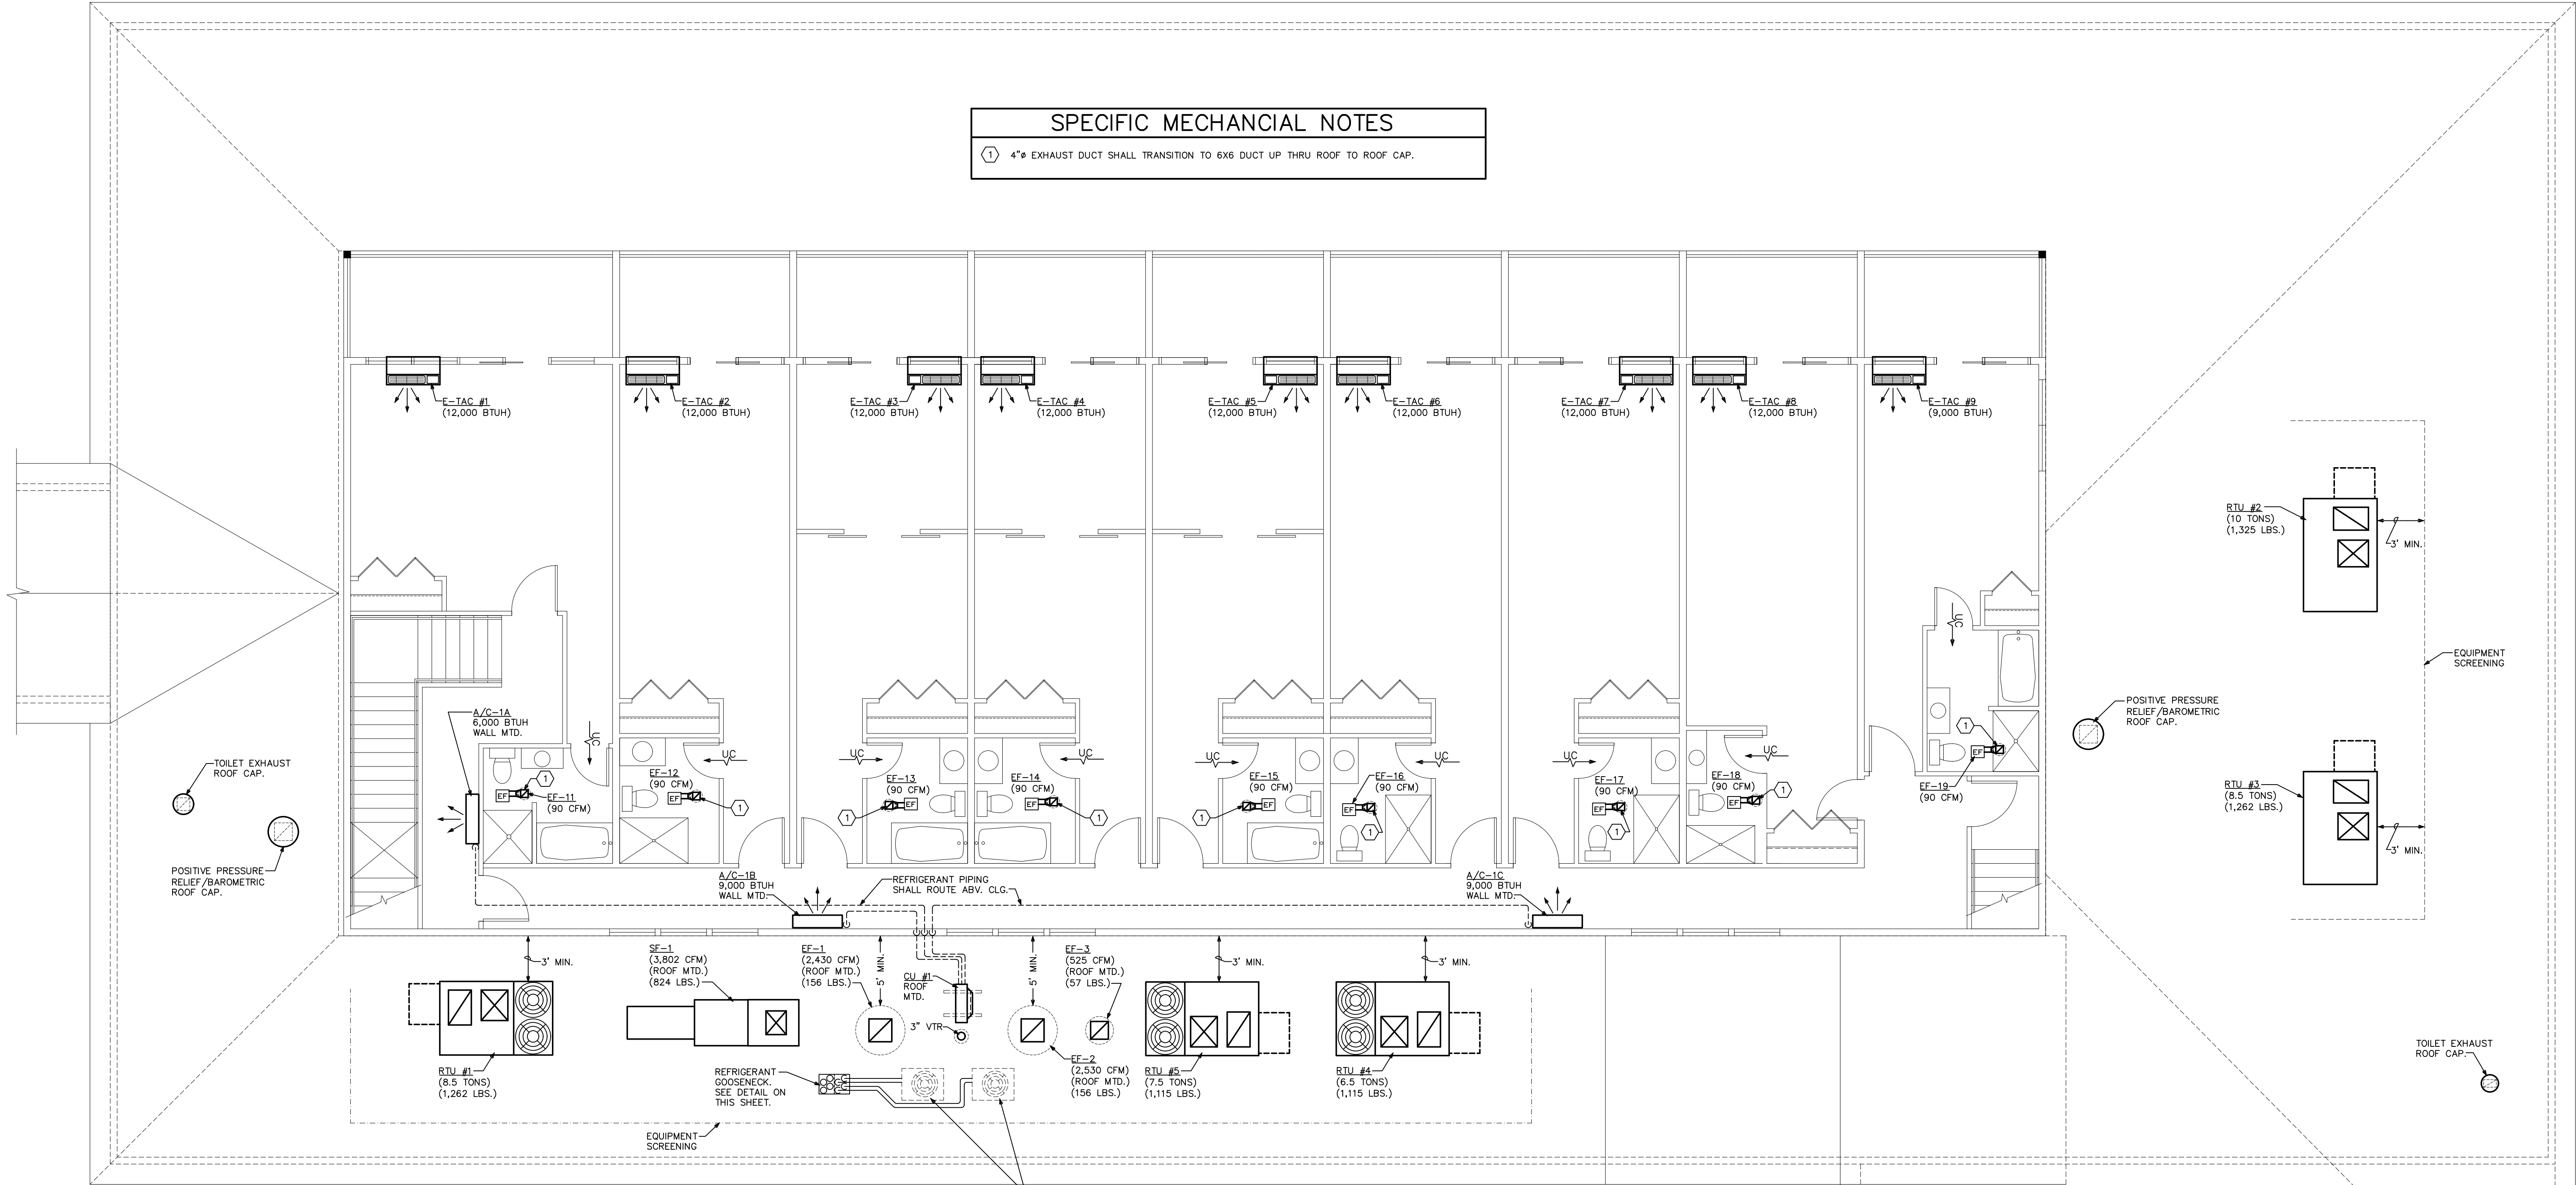


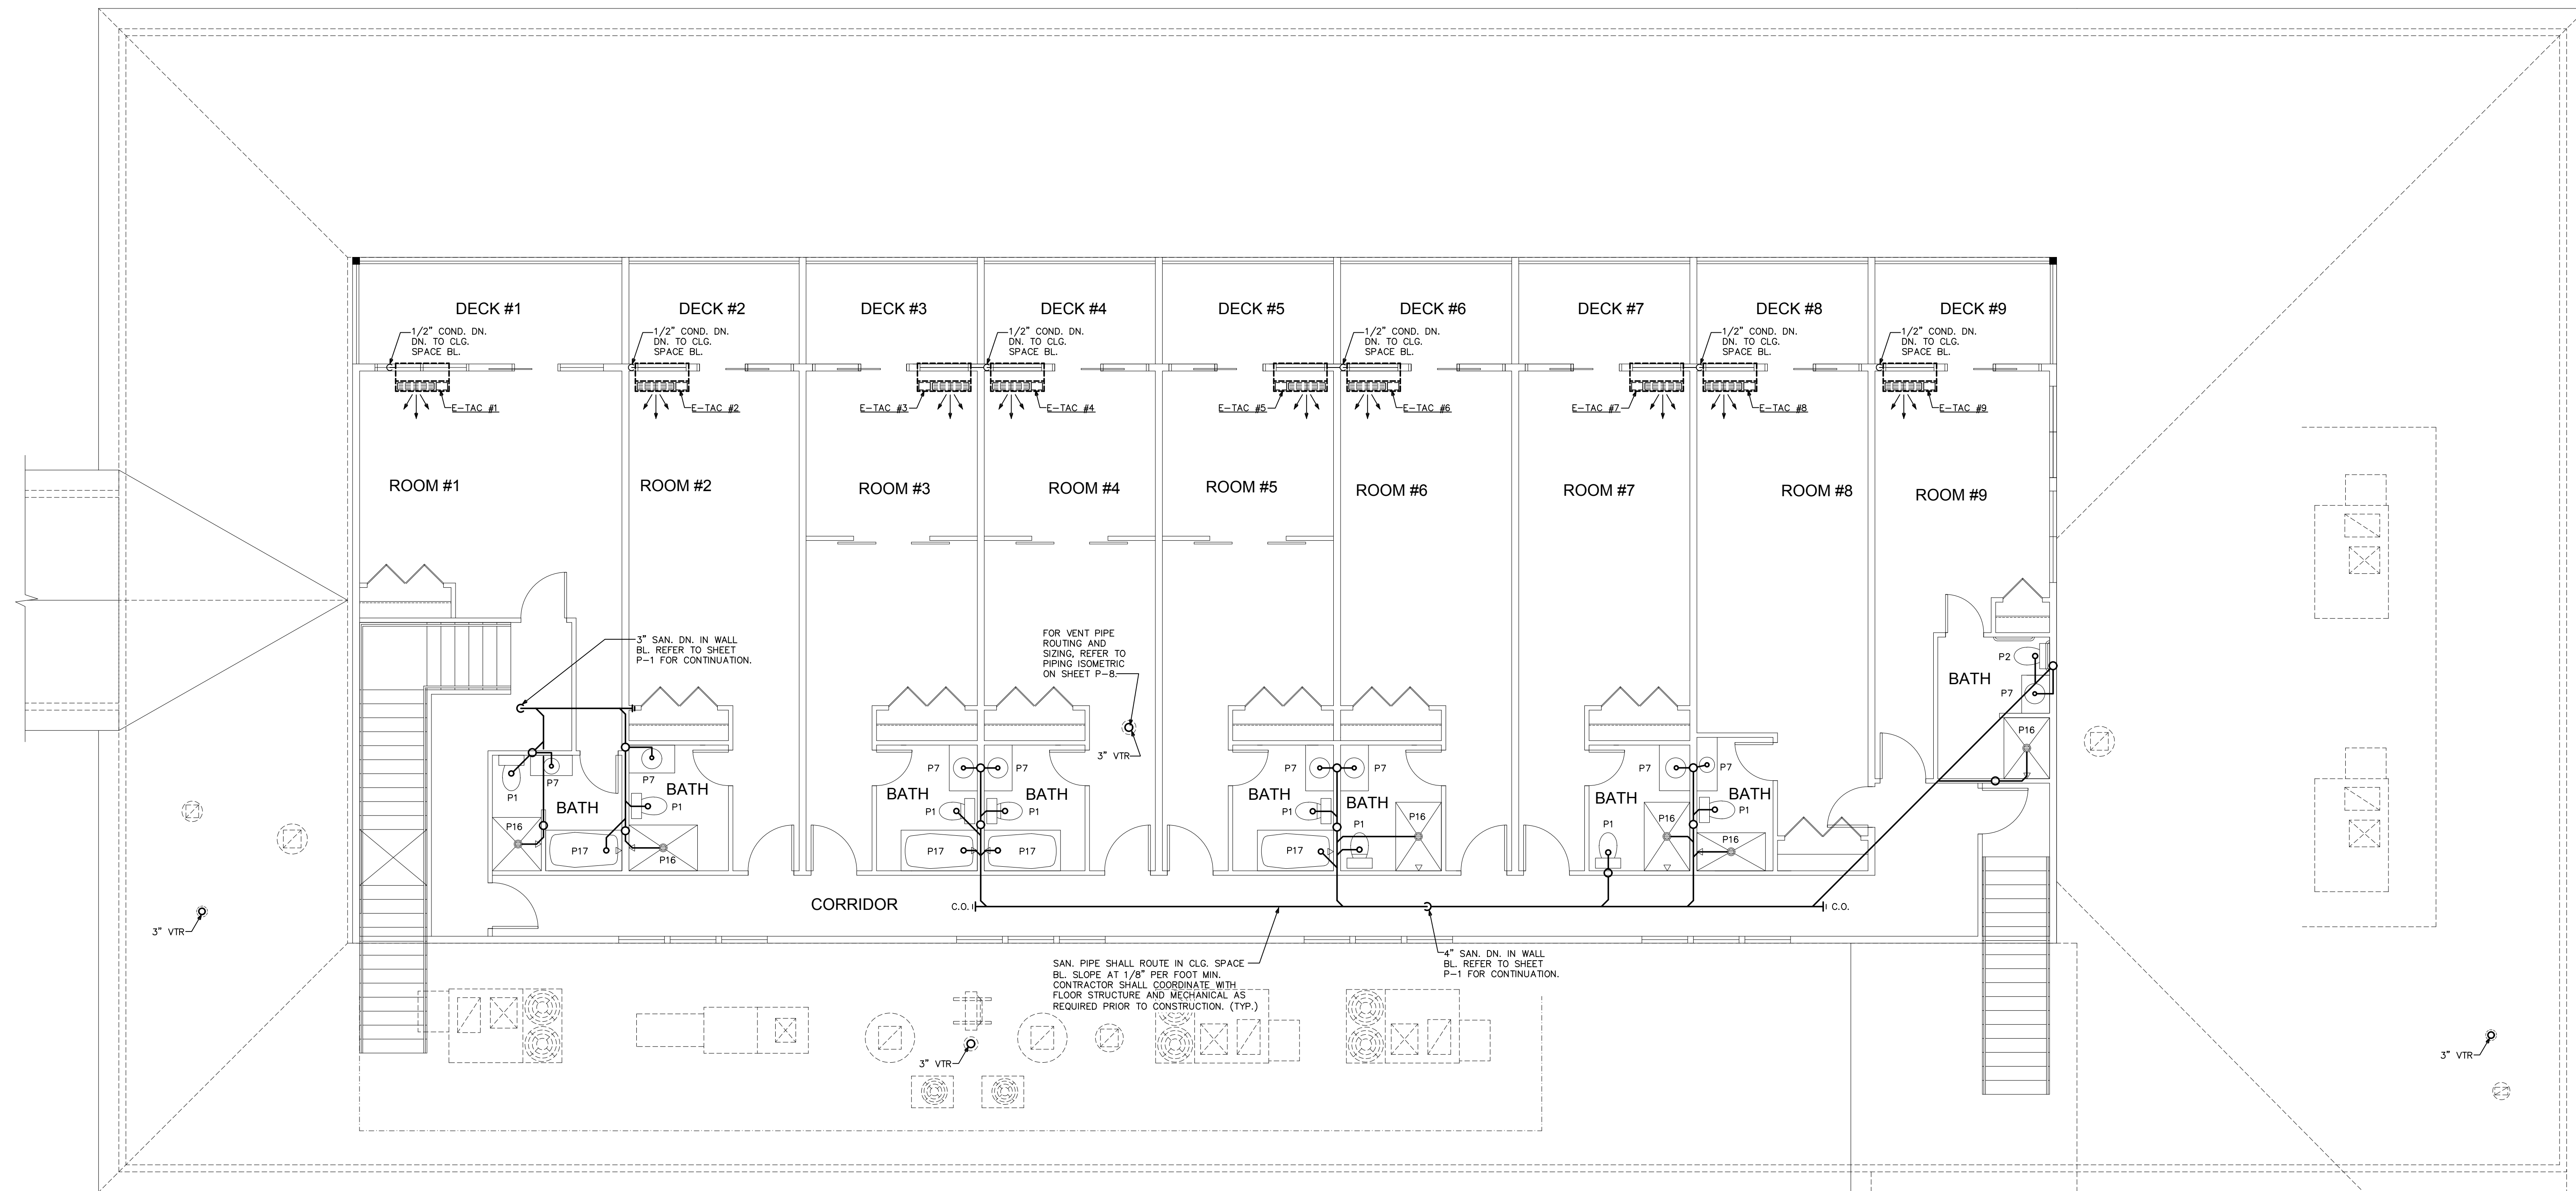


(SANITARY PIPING)
1 2ND LEVEL FLOOR PLAN - PLUMBING
SCALE: 3/16"=1'-0"

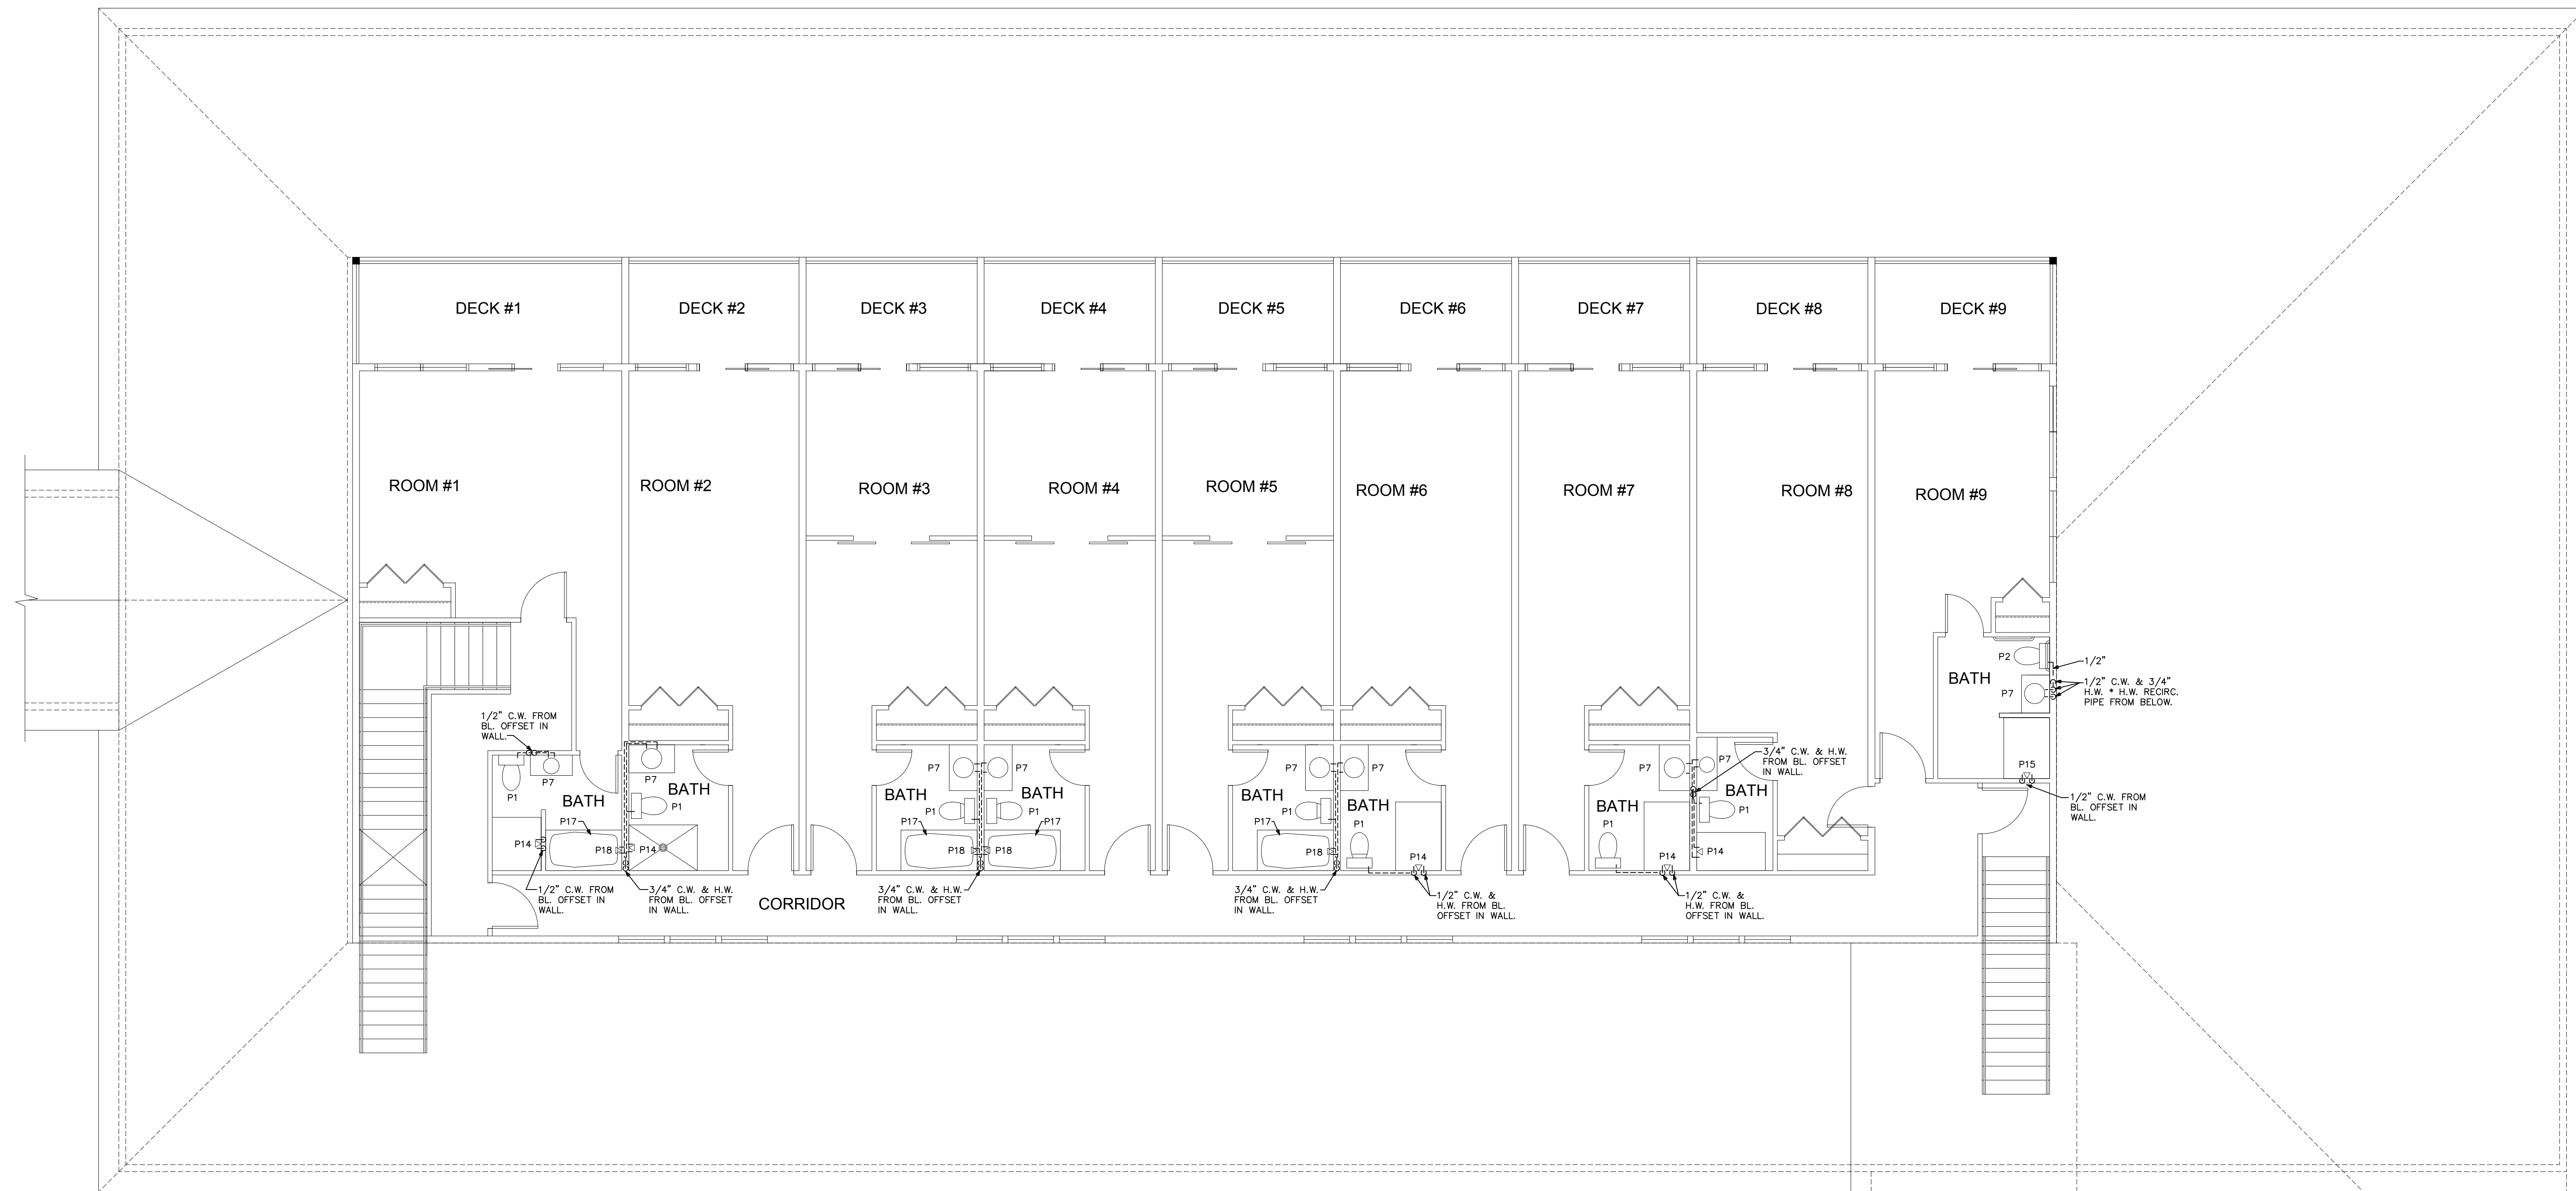

(WATER PIPING)
1 2ND LEVEL FLOOR PLAN - PLUMBING
SCALE: 3/16"=1'-0"

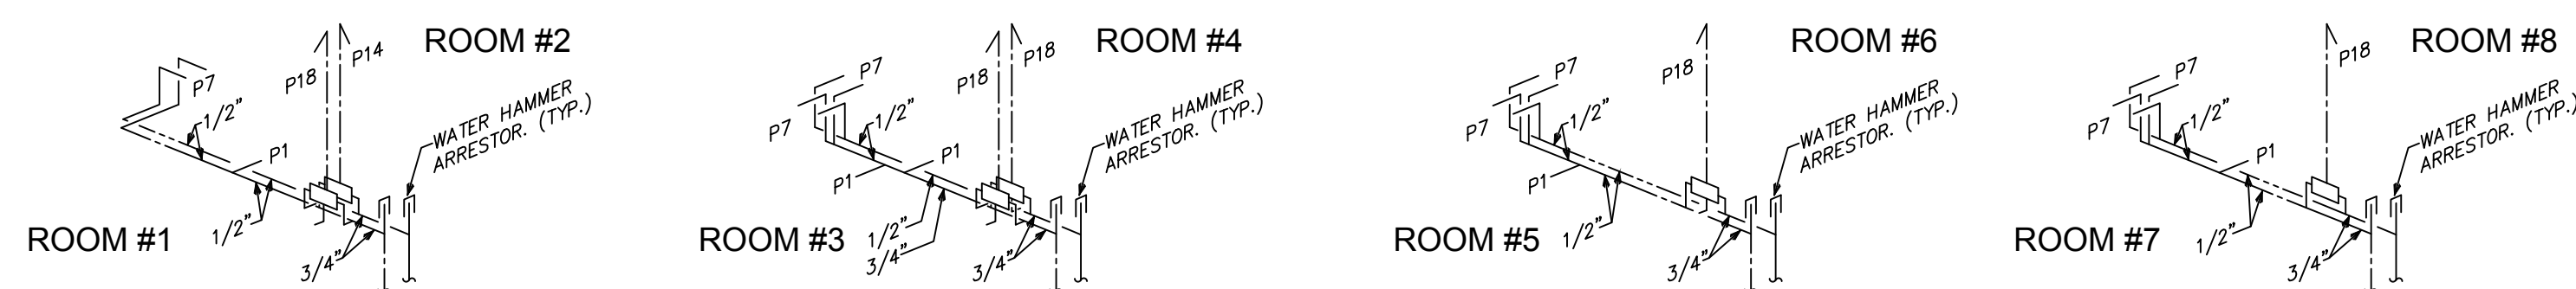

2 PARTIAL WATER PIPING ISOMETRICS
NO SCALE

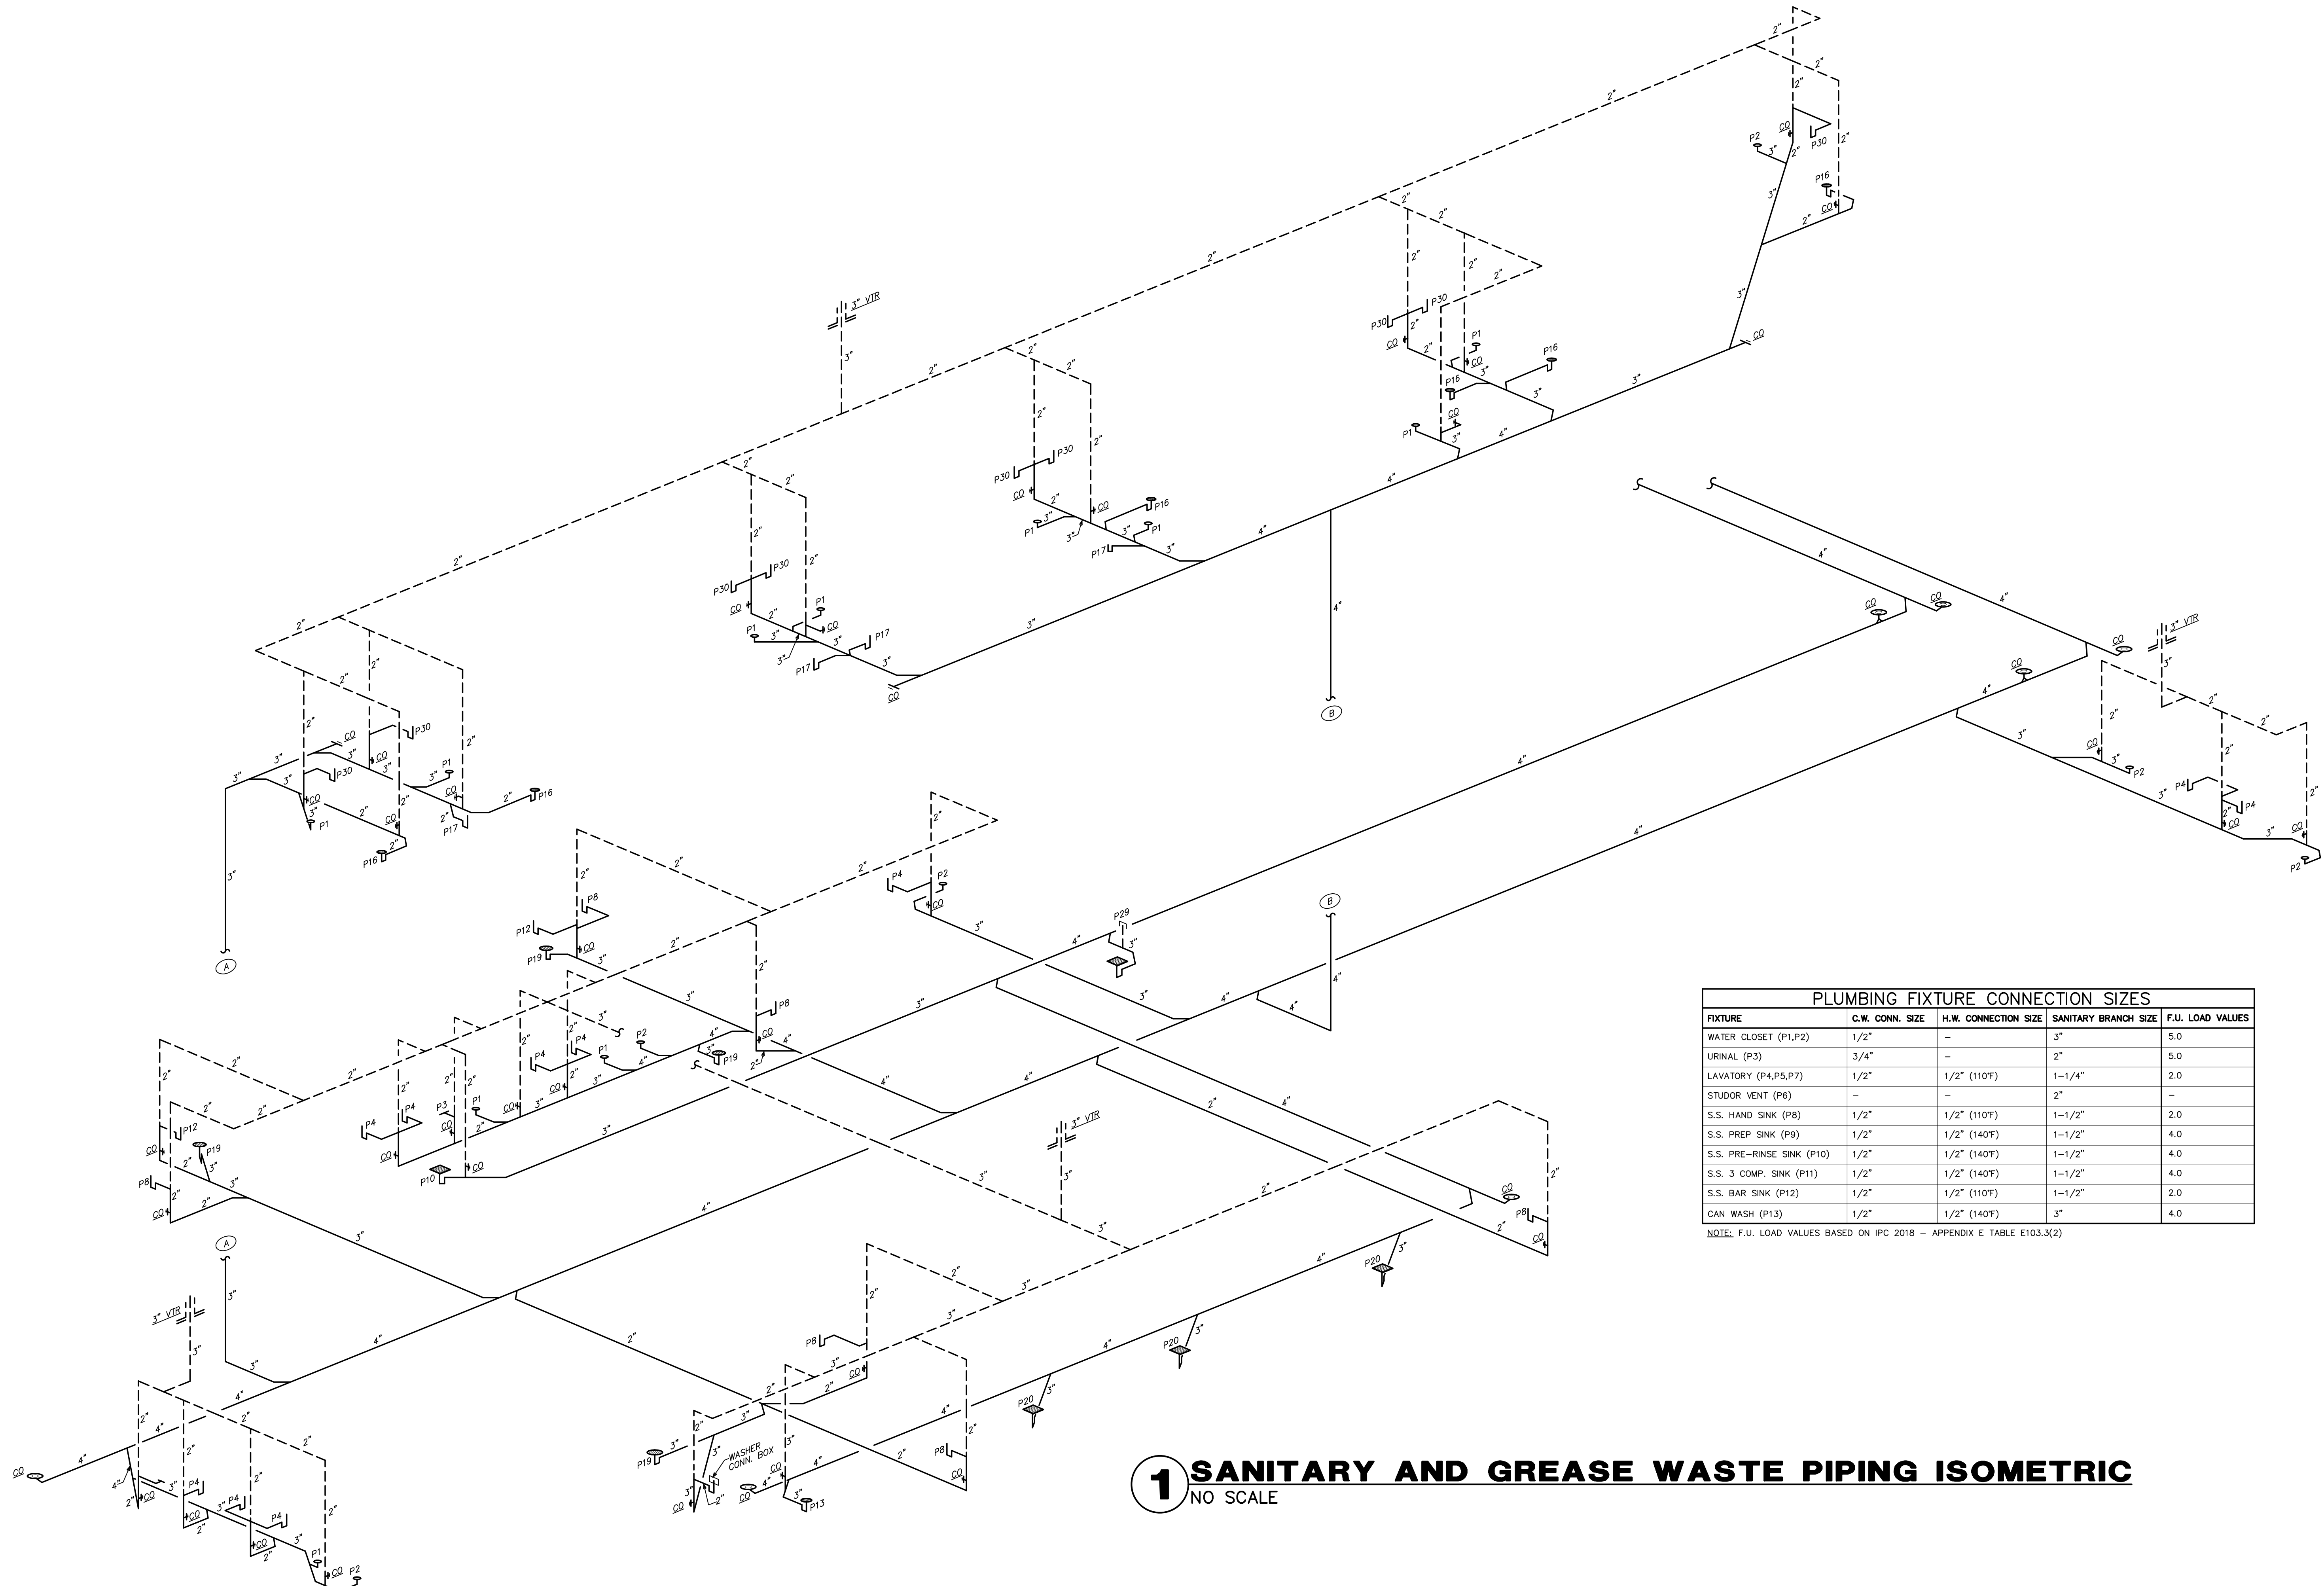

PLUMBING FIXTURE CONNECTION SIZES
